

PATEL COLONY 6 - 40.00 FT. WIDE ROAD

**COVERED  
PARKING**

← 3.00 [9'-10"] →


← 4.00 [13'-1"] →

4.00 [13'-1"]

6.00 [19'-8"]




**BEDI BUNDER 80.00 FT. WIDE ROAD**  
**BASEMENT FLOOR PLAN**  
**GROSS HEIGHT = 3.05 MT.**

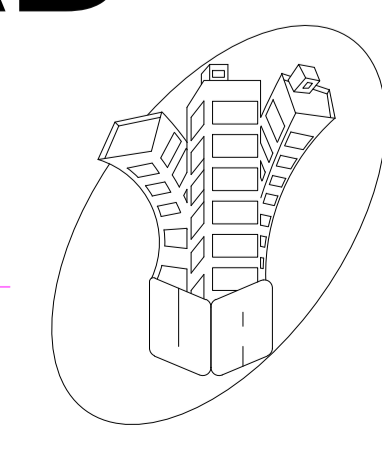

**UTTAM ART**  
 ARCHITECT & CONSULTING ENGINEERS  
 105,106, K.D. COMPLEX, I.G. ROAD,  
 NEAR GURUDWARA, JAMNAGAR  
 (KIRTI H. JHAVERI: 7016192182)  
 E-MAIL ID:- uttamart25@gmail.com




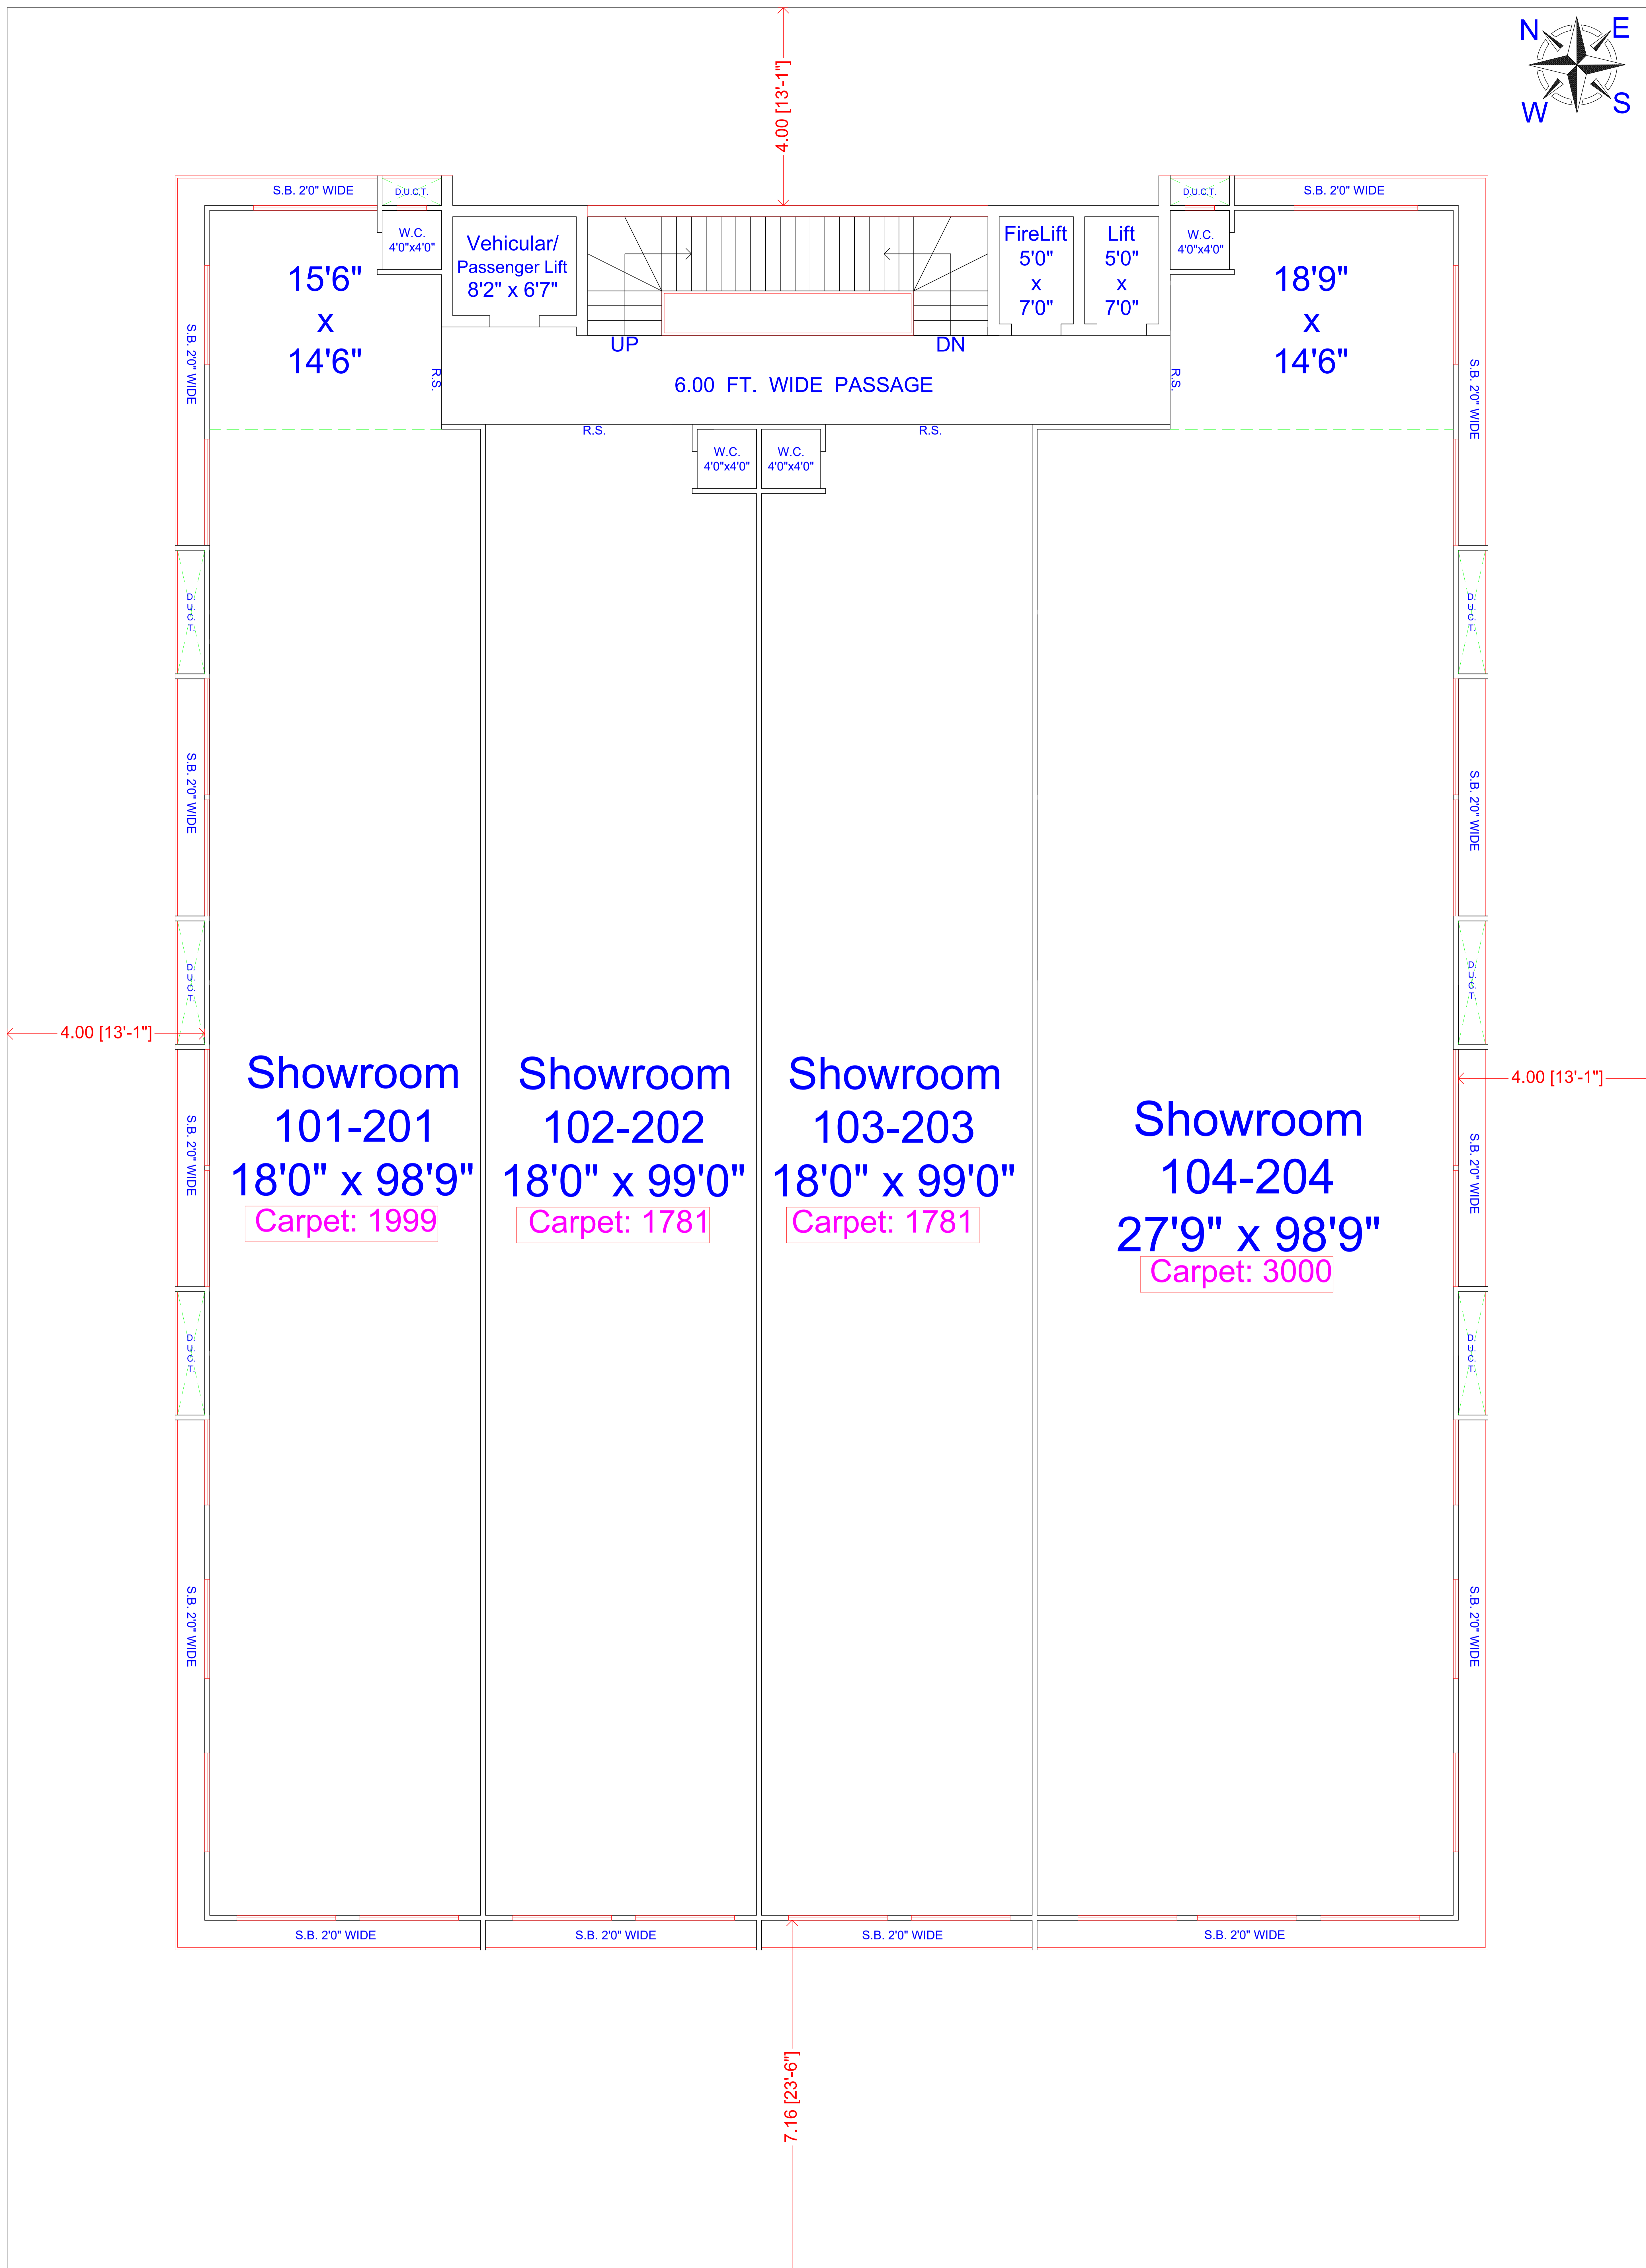

PATEL COLONY 6 - 40.00 FT. WIDE ROAD



BEDI BUNDER 80.00 FT. WIDE ROAD

1st & 2nd FLOOR PLAN  
GROSS HEIGHT = 4.60 MT.

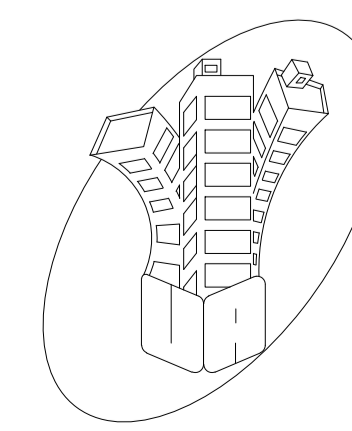

**UTTAM ART**  
ARCHITECT & CONSULTING ENGINEERS  
105,106, K.D. COMPLEX, I.G. ROAD,  
NEAR GURUDWARA, JAMNAGAR  
(KIRTI H. JHAVERI: 7016192182)  
E-MAIL ID:- uttamart25@gmail.com



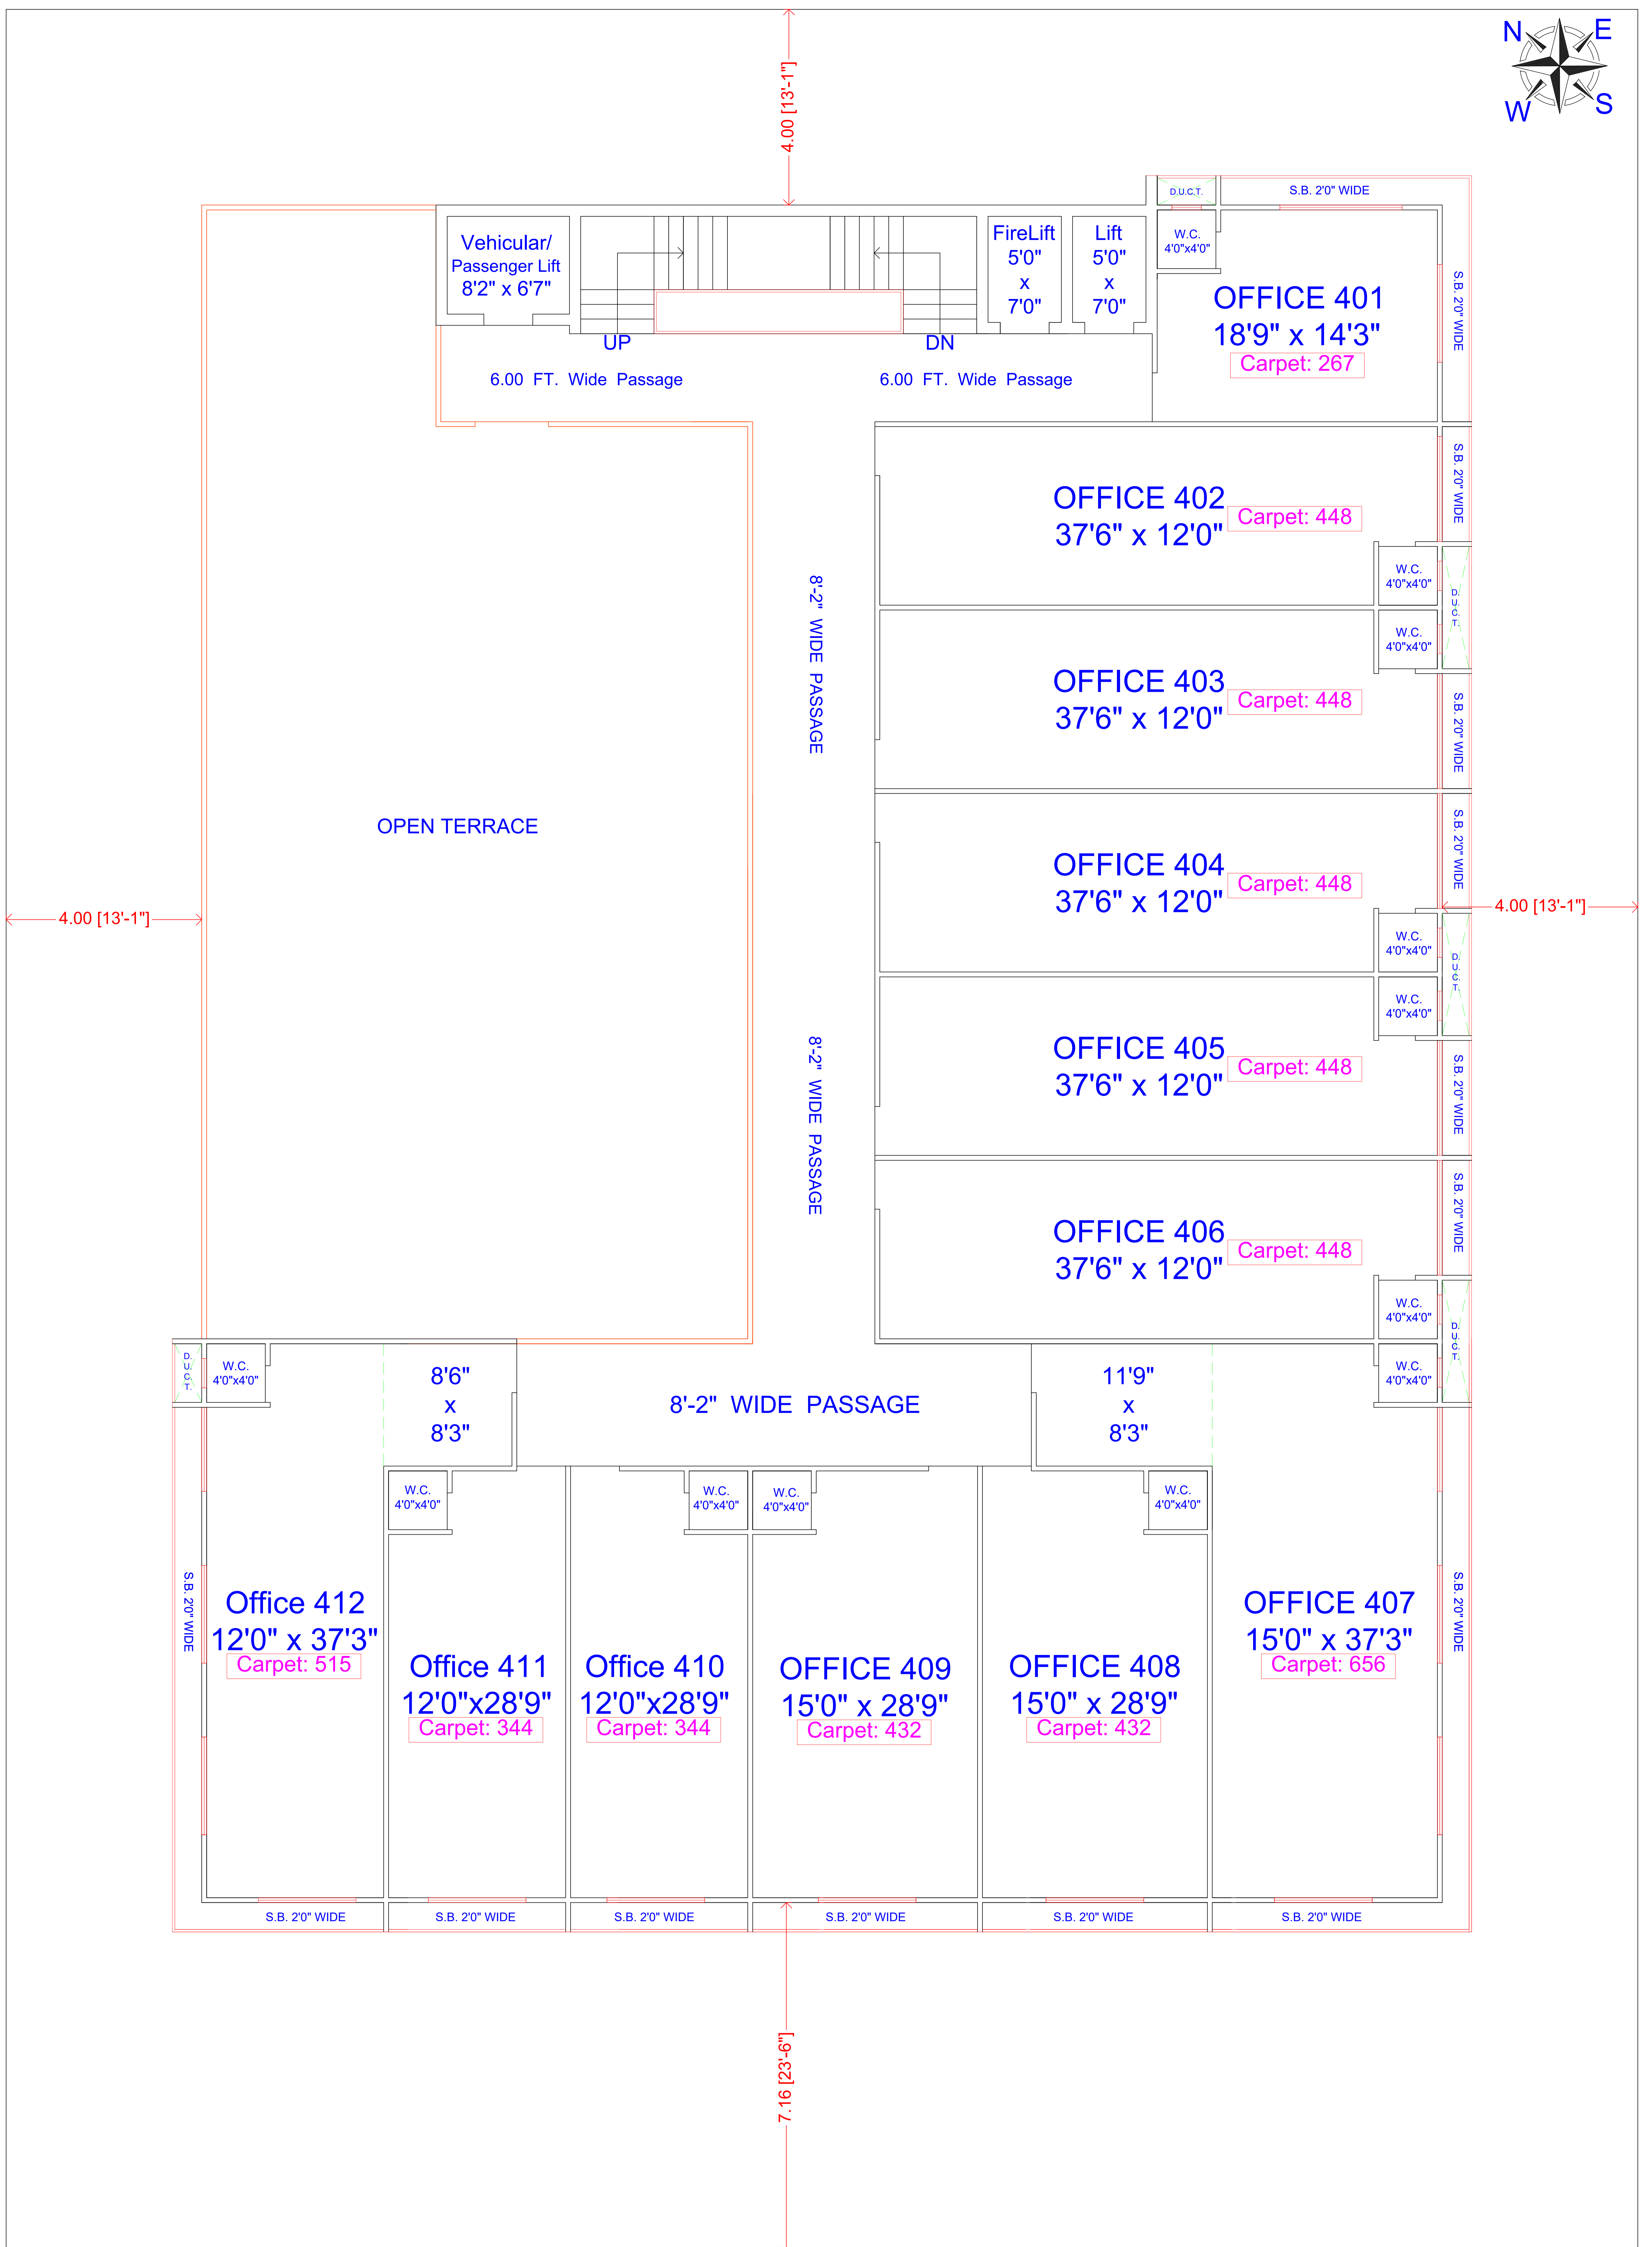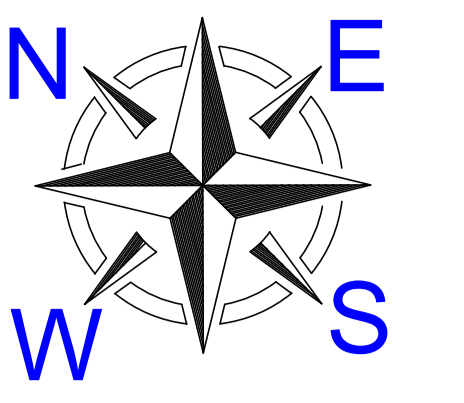


PATEL COLONY 6 - 40.00 FT. WIDE ROAD

BEDI BUNDER 80.00 FT. WIDE ROAD

# FOURTH FLOOR PLAN

Gross Floor Height = 3.15 MT.

A Project by:

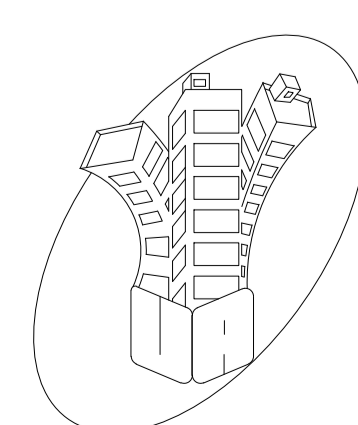


**UTTAM ART**

ARCHITECT & CONSULTING ENGINEERS

105,106, K.D. COMPLEX, I.G. ROAD,  
NEAR GURUDWARA, JAMNAGAR

(KIRTI H. JHAVERI: 7016192182)


E-MAIL ID:- uttamart25@gmail.com

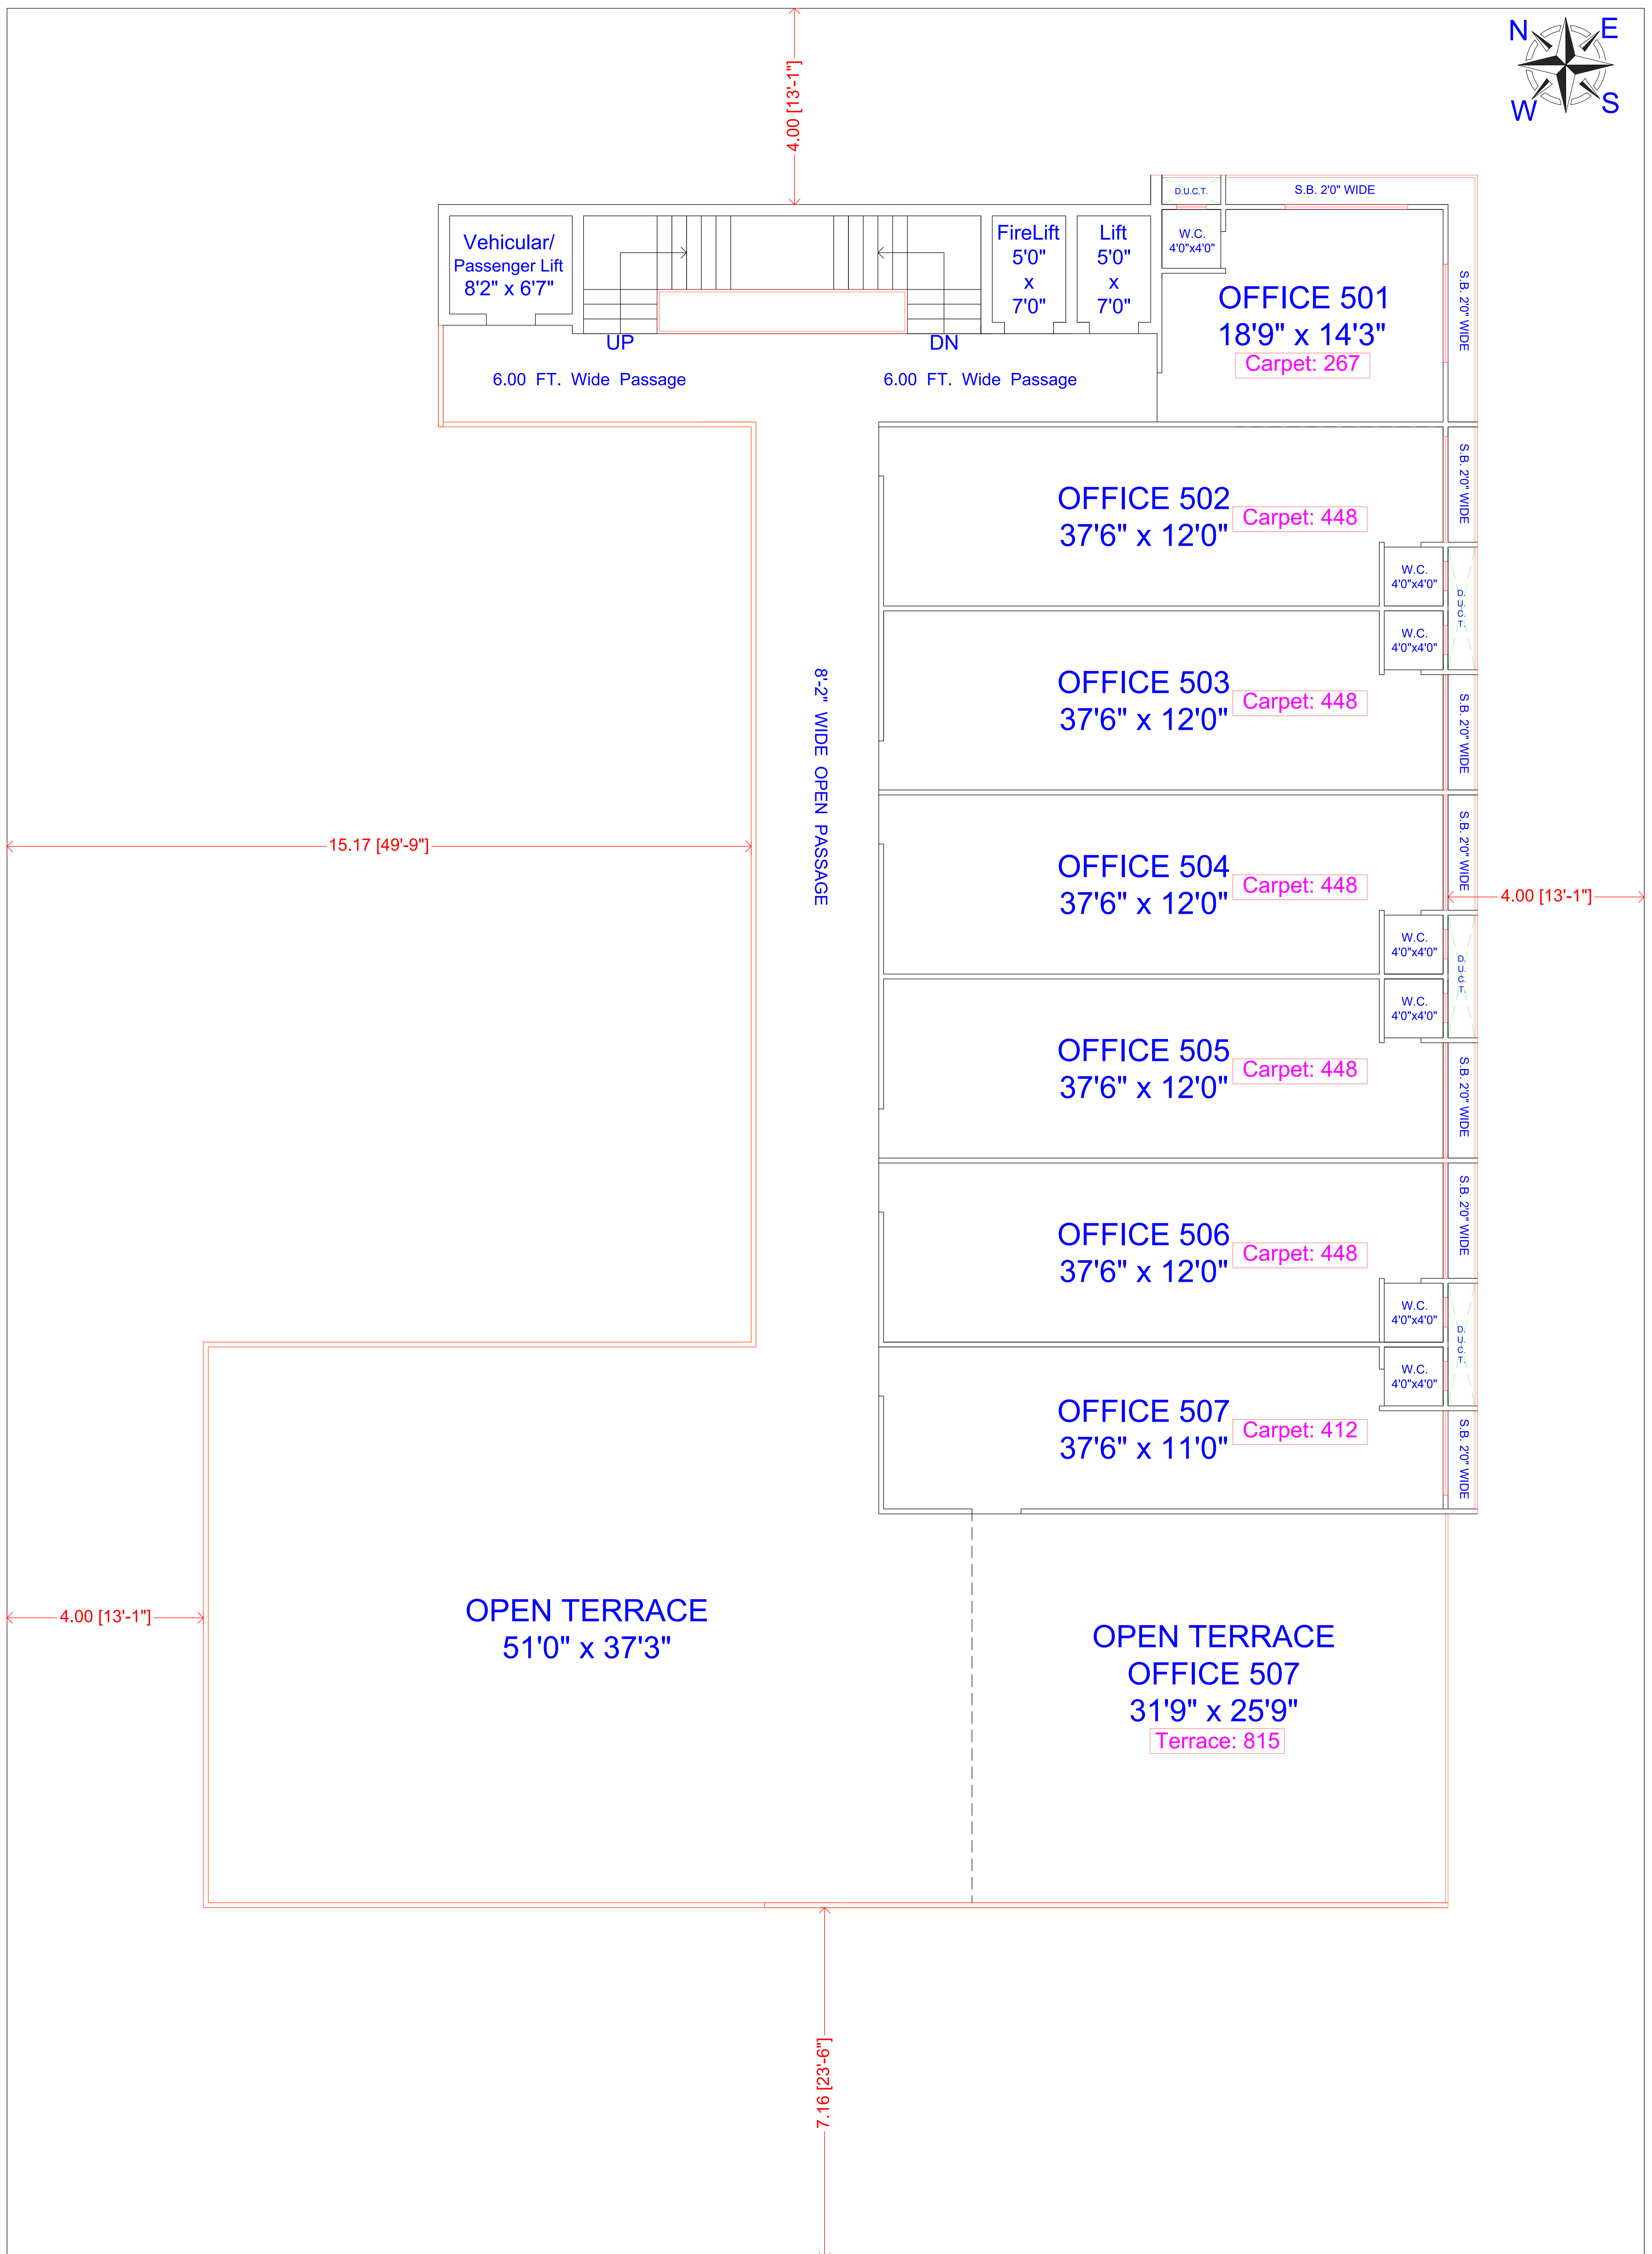



PATEL COLONY 6 - 40.00 FT. WIDE ROAD

A Project by:

**BEDI BUNDER 80.00 FT. WIDE ROAD**  
**FIFTH FLOOR PLAN**  
 Gross Floor Height = 4.45 MT.

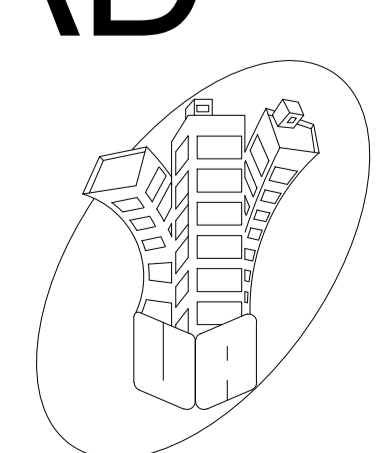


**UTTAM ART**  
 ARCHITECT & CONSULTING ENGINEERS  
 105, 106, K.D. COMPLEX, I.G. ROAD,  
 NEAR GURUDWARA, JAMNAGAR  
 (KIRTI H. JHAVERI: 7016192182)  
 E-MAIL ID:- uttamart25@gmail.com

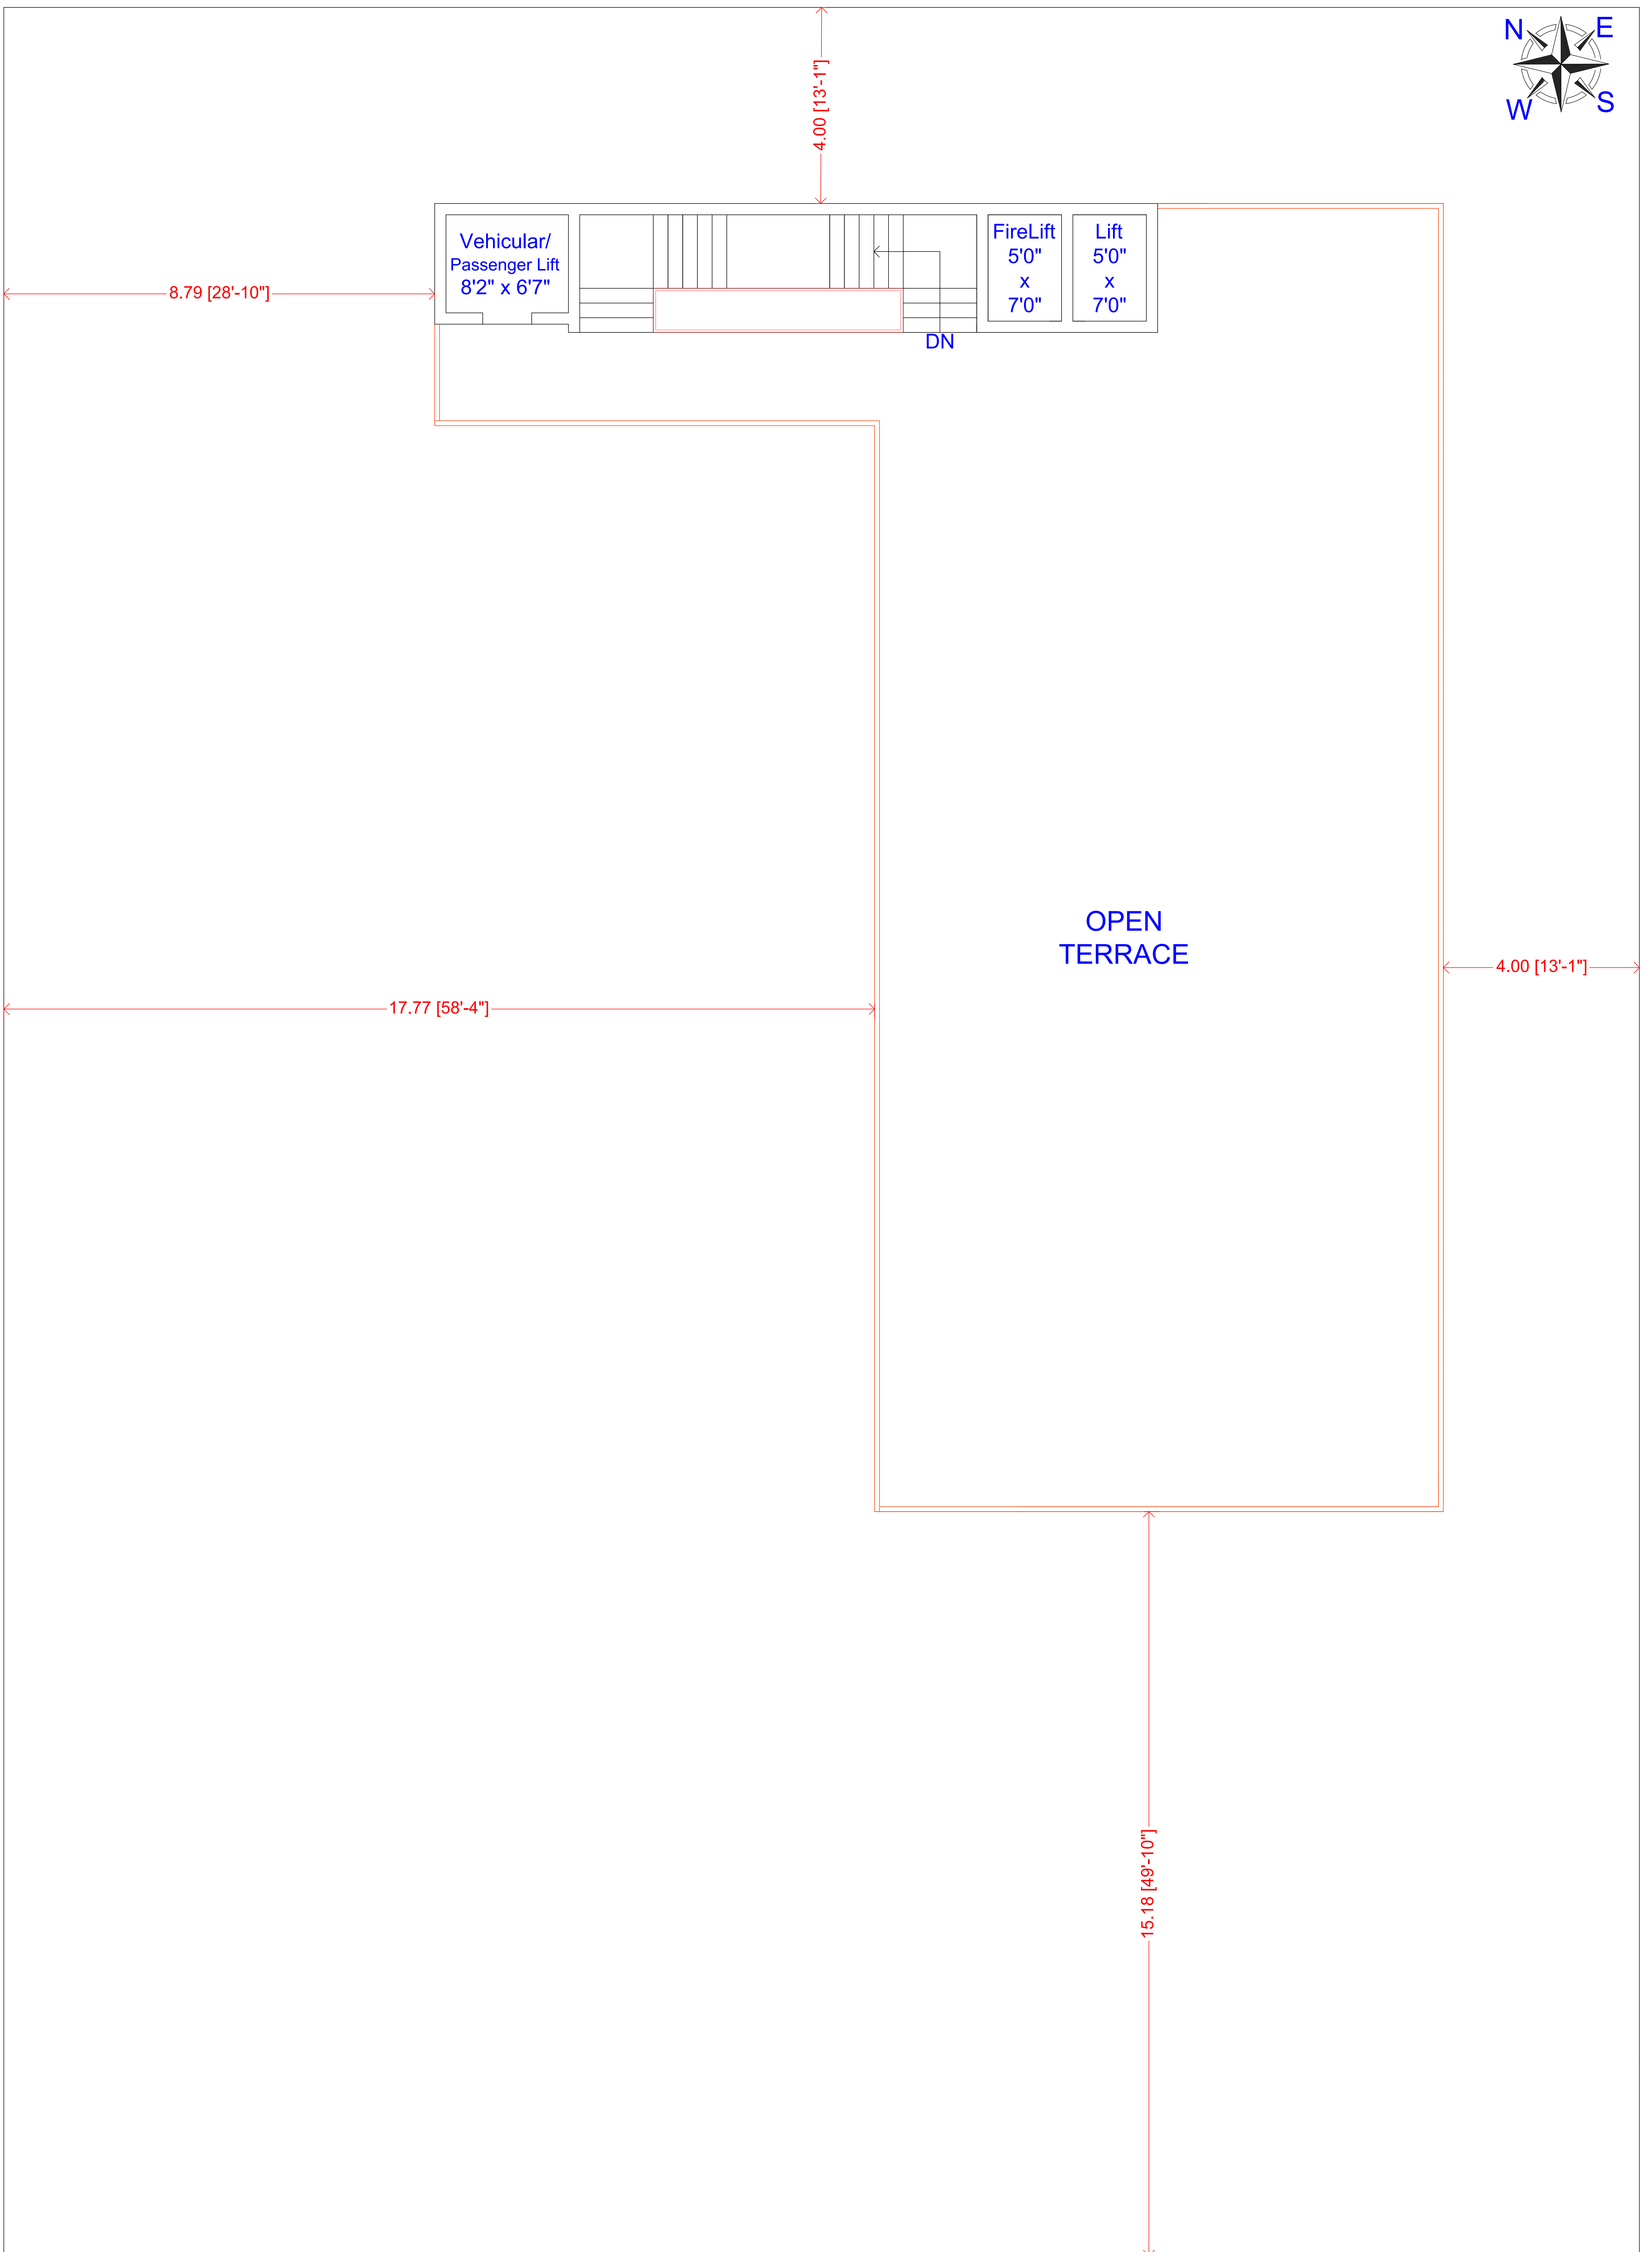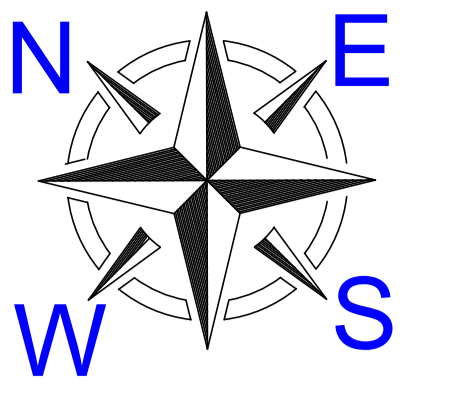

PATEL COLONY 6 - 40.00 FT. WIDE ROAD

BEDI BUNDER 80.00 FT. WIDE ROAD

# TERRACE FLOOR PLAN

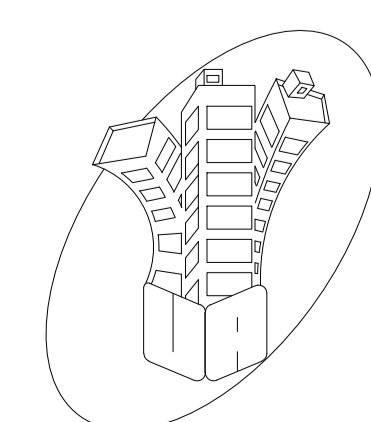

**UTTAM ART**  
 ARCHITECT & CONSULTING ENGINEERS  
 105,106, K.D. COMPLEX, I.G. ROAD,  
 NEAR GURUDWARA, JAMNAGAR  
 (KIRTI H. JHAVERI: 7016192182)  
 E-MAIL ID:- uttamart25@gmail.com